


Do not scale from this drawing for construction or acquisition purposes. Responsibility is not accepted for errors made by others. In scaling from this drawing, all construction information must be taken from figured dimensions only. All dimensions and levels must be checked on site and any discrepancies between drawings and specification must be reported to GSSArchitecture. © Copyright GSSArchitecture

Ordnance Survey © Crown Copyright 2013. All rights reserved. Licence number GSS 100017356.


Map Data Copyright 2013 Google.

Rev.	Date	Drawn	Checked	Description
A	01.12.15	HGT	WFA	WC and survey moved to North aisle and tower. Ramp access and level adjustments added. Font relocated, solar panels omitted. Child's WC added. Glazing added to vestry screen door. Window numbers added.
B	07.12.15	HGT	WFA	WC and survey moved to North aisle and tower. Ramp access and level adjustments added. Font relocated, solar panels omitted. Child's WC added. Glazing added to vestry screen door. Window numbers added.
C	16.12.15	HGT	WFA	Amended dimensions from survey data 03/12/15. Moved accessible WC to south aisle. Provided two extra windows in north aisle.
D	08.01.16	HGT	WFA	WCs removed as per message 11/12/15. Storage added around Accessible WC 08.
E	02.09.16	AP	WFA	Amendments to DAC / PCC requirements. Amended survey layout and elevation. Altered layout of Archive Storage and new screen to incorporate birger door.

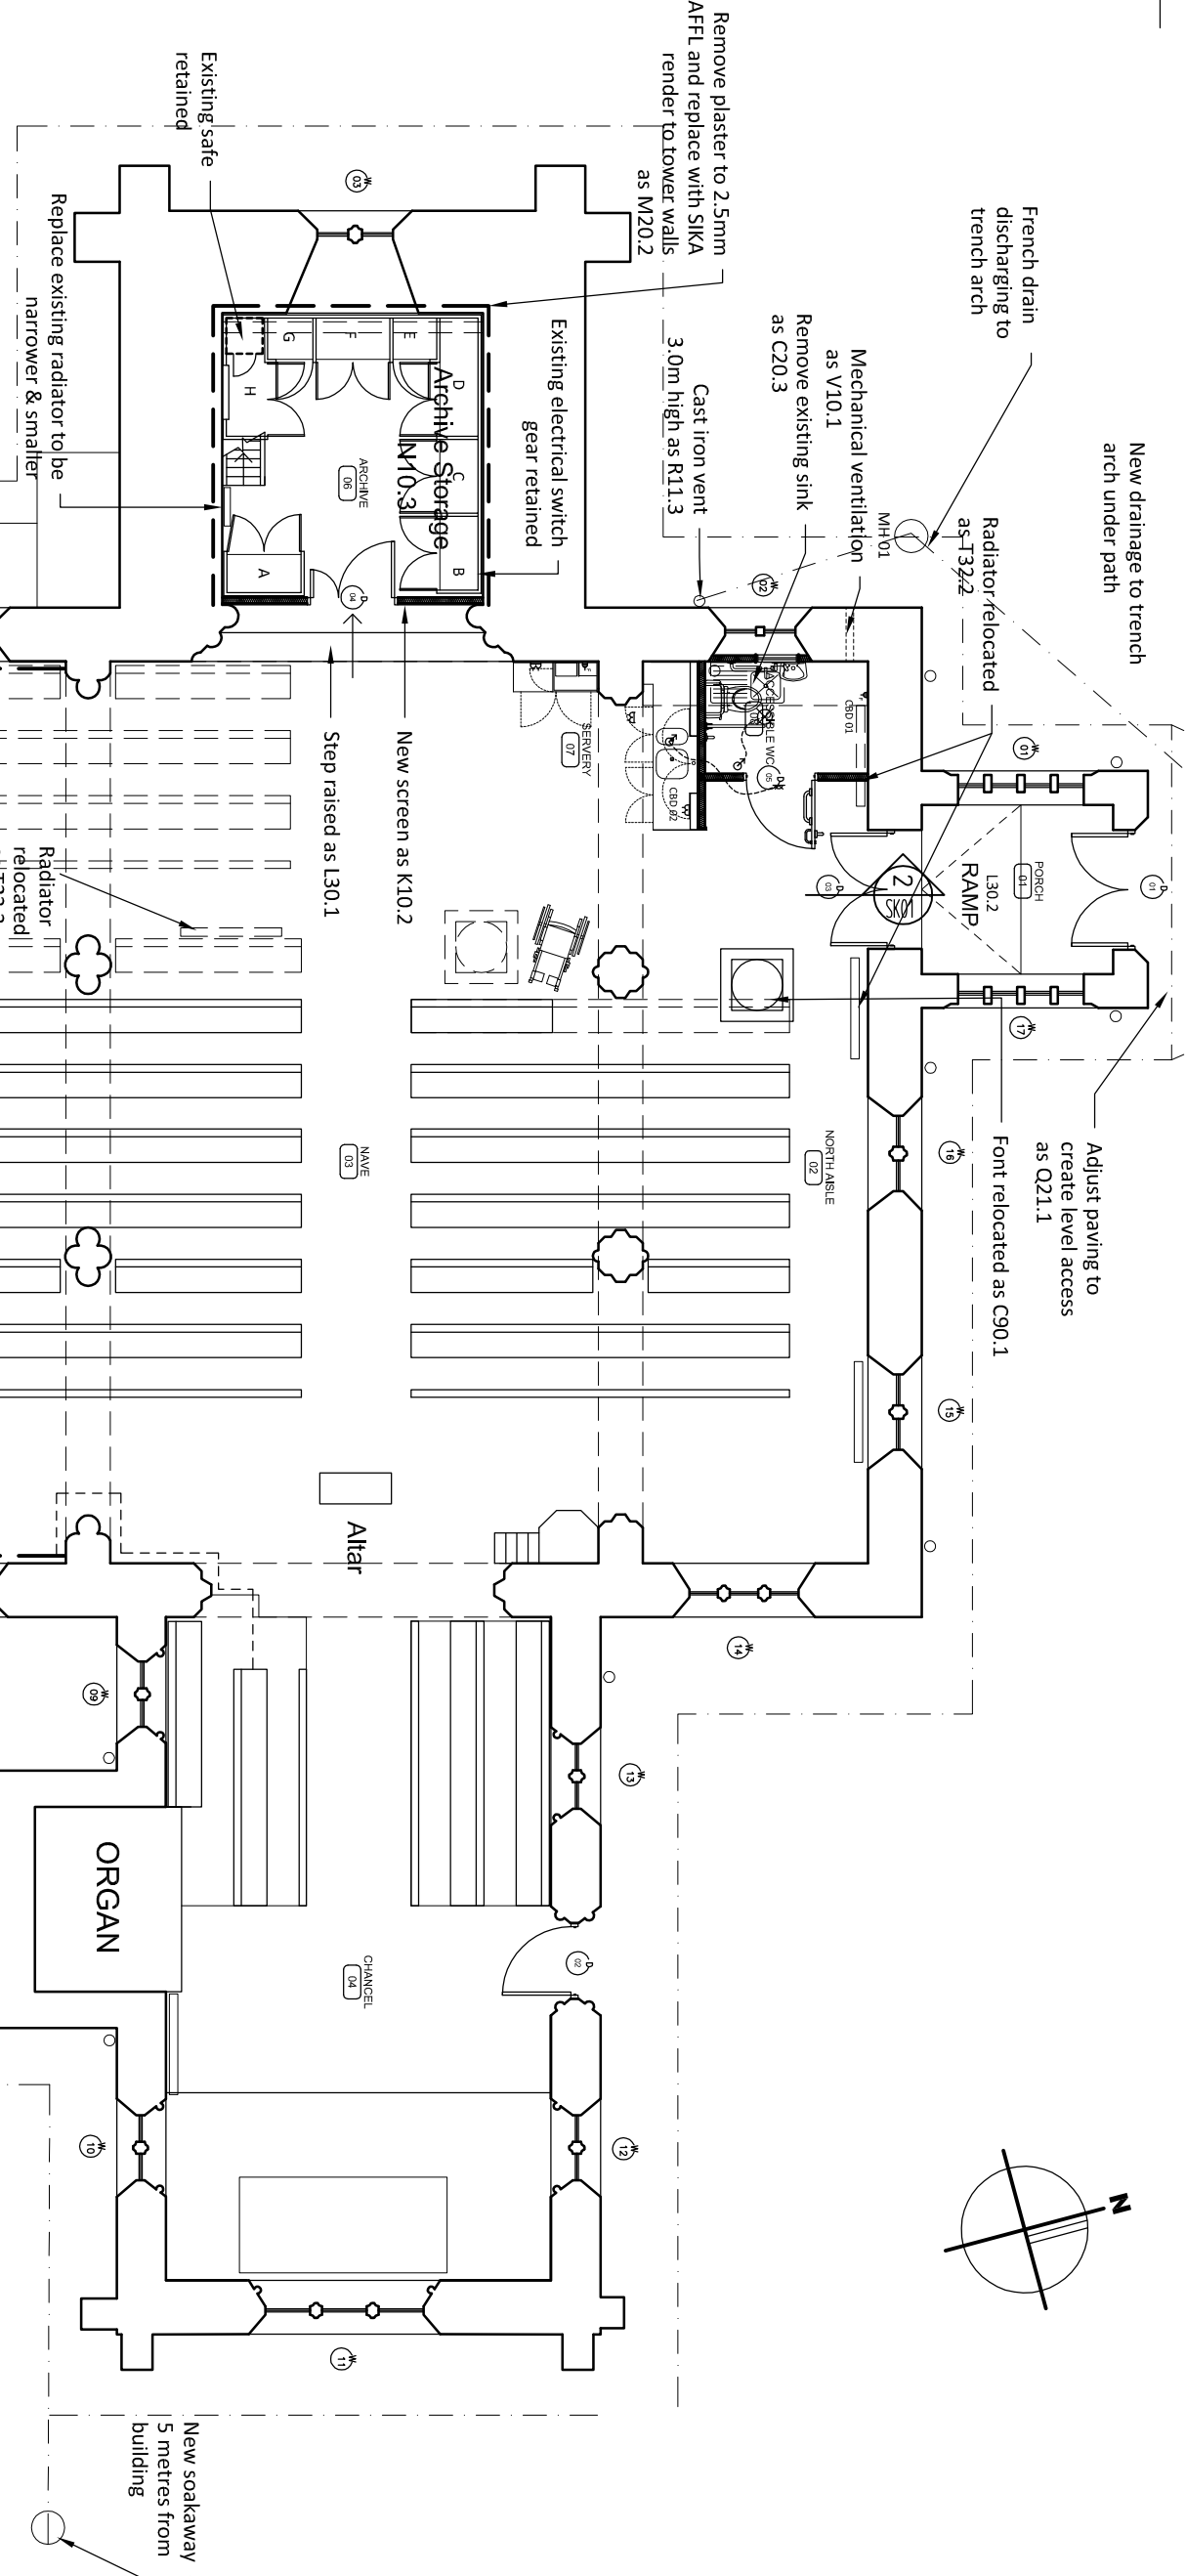

1. PROPOSED GROUND FLOOR PLAN
1:100@A3

2. PROPOSED SECTION
1:100@A3

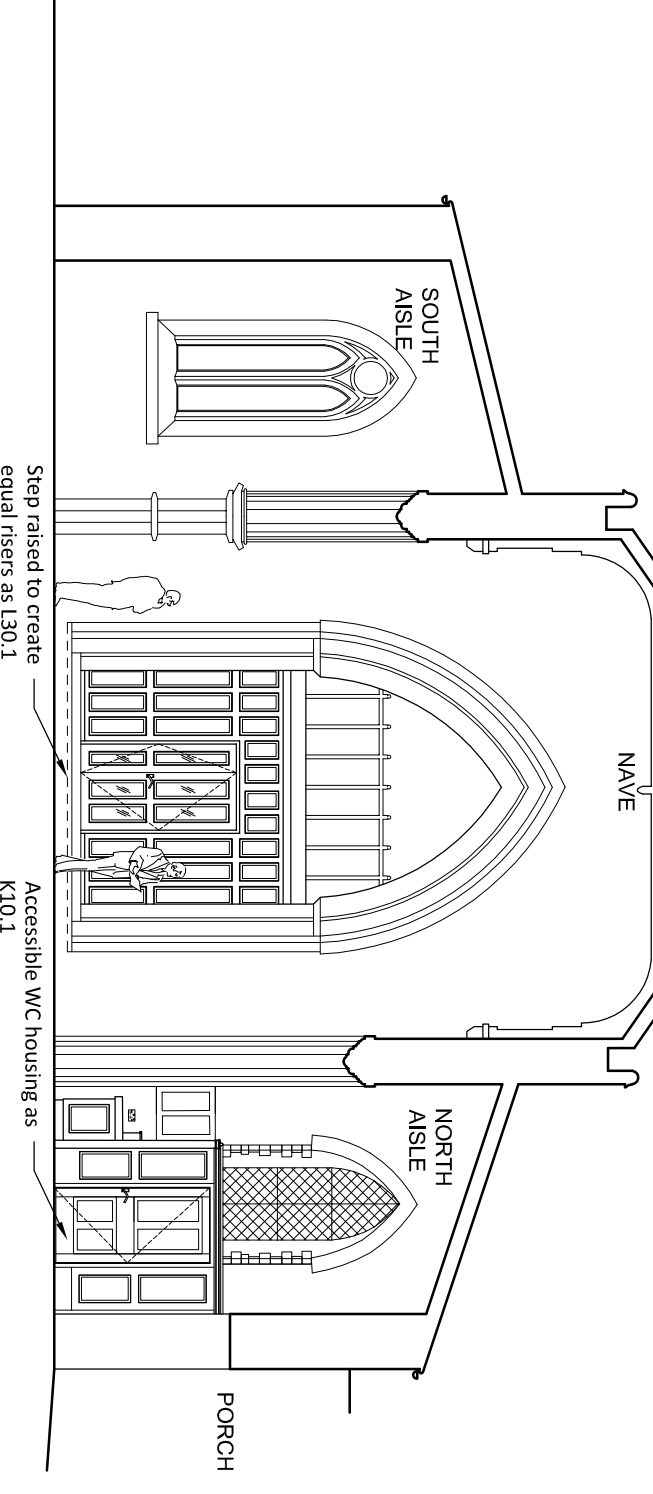

- Re-lime wash all walls as M60.3
- Rewire existing power sockets and allow for new lighting (including switching and cabling etc.) as lighting designer specification

Project Title:
St. Andrew's Church,
North Kilworth

Client:
St. Andrew's Church,
North Kilworth

Drawing Title:
Proposed Plan and Section

File Number: Ch.123

Drawn By: SCS

Checked By: WFA

Scale@A3: Noted **Date:** 05.02.15

Dwg No: SK01 **Rev:** E

gssarchitecture

35 HEADLANDS, KETTERING, NORTHANTS, NN15 7ES
Telephone: 01535 513 165, Fax: 01535 410 226
Email: gsa@gssarch.co.uk, Web: www.gssarchitecture.com
Bristol: 01275 378 310, Harrogate: 01423 815 121